
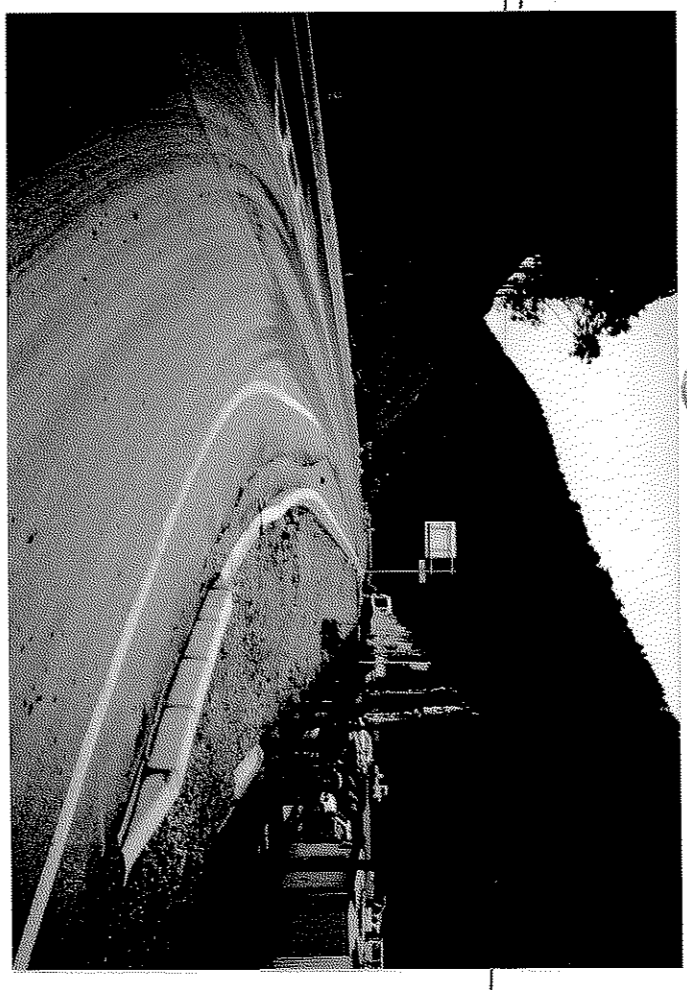


図面番号	2 / 25	縮尺	S=1:300
工程	交通安全施設(1)工事		
種別	平面図	巻号	2 / 2
市川名	主要地方道三次高野線		
工事箇所	茨木郡吉田大字泉吉田		

広島県三次土木建築事務所

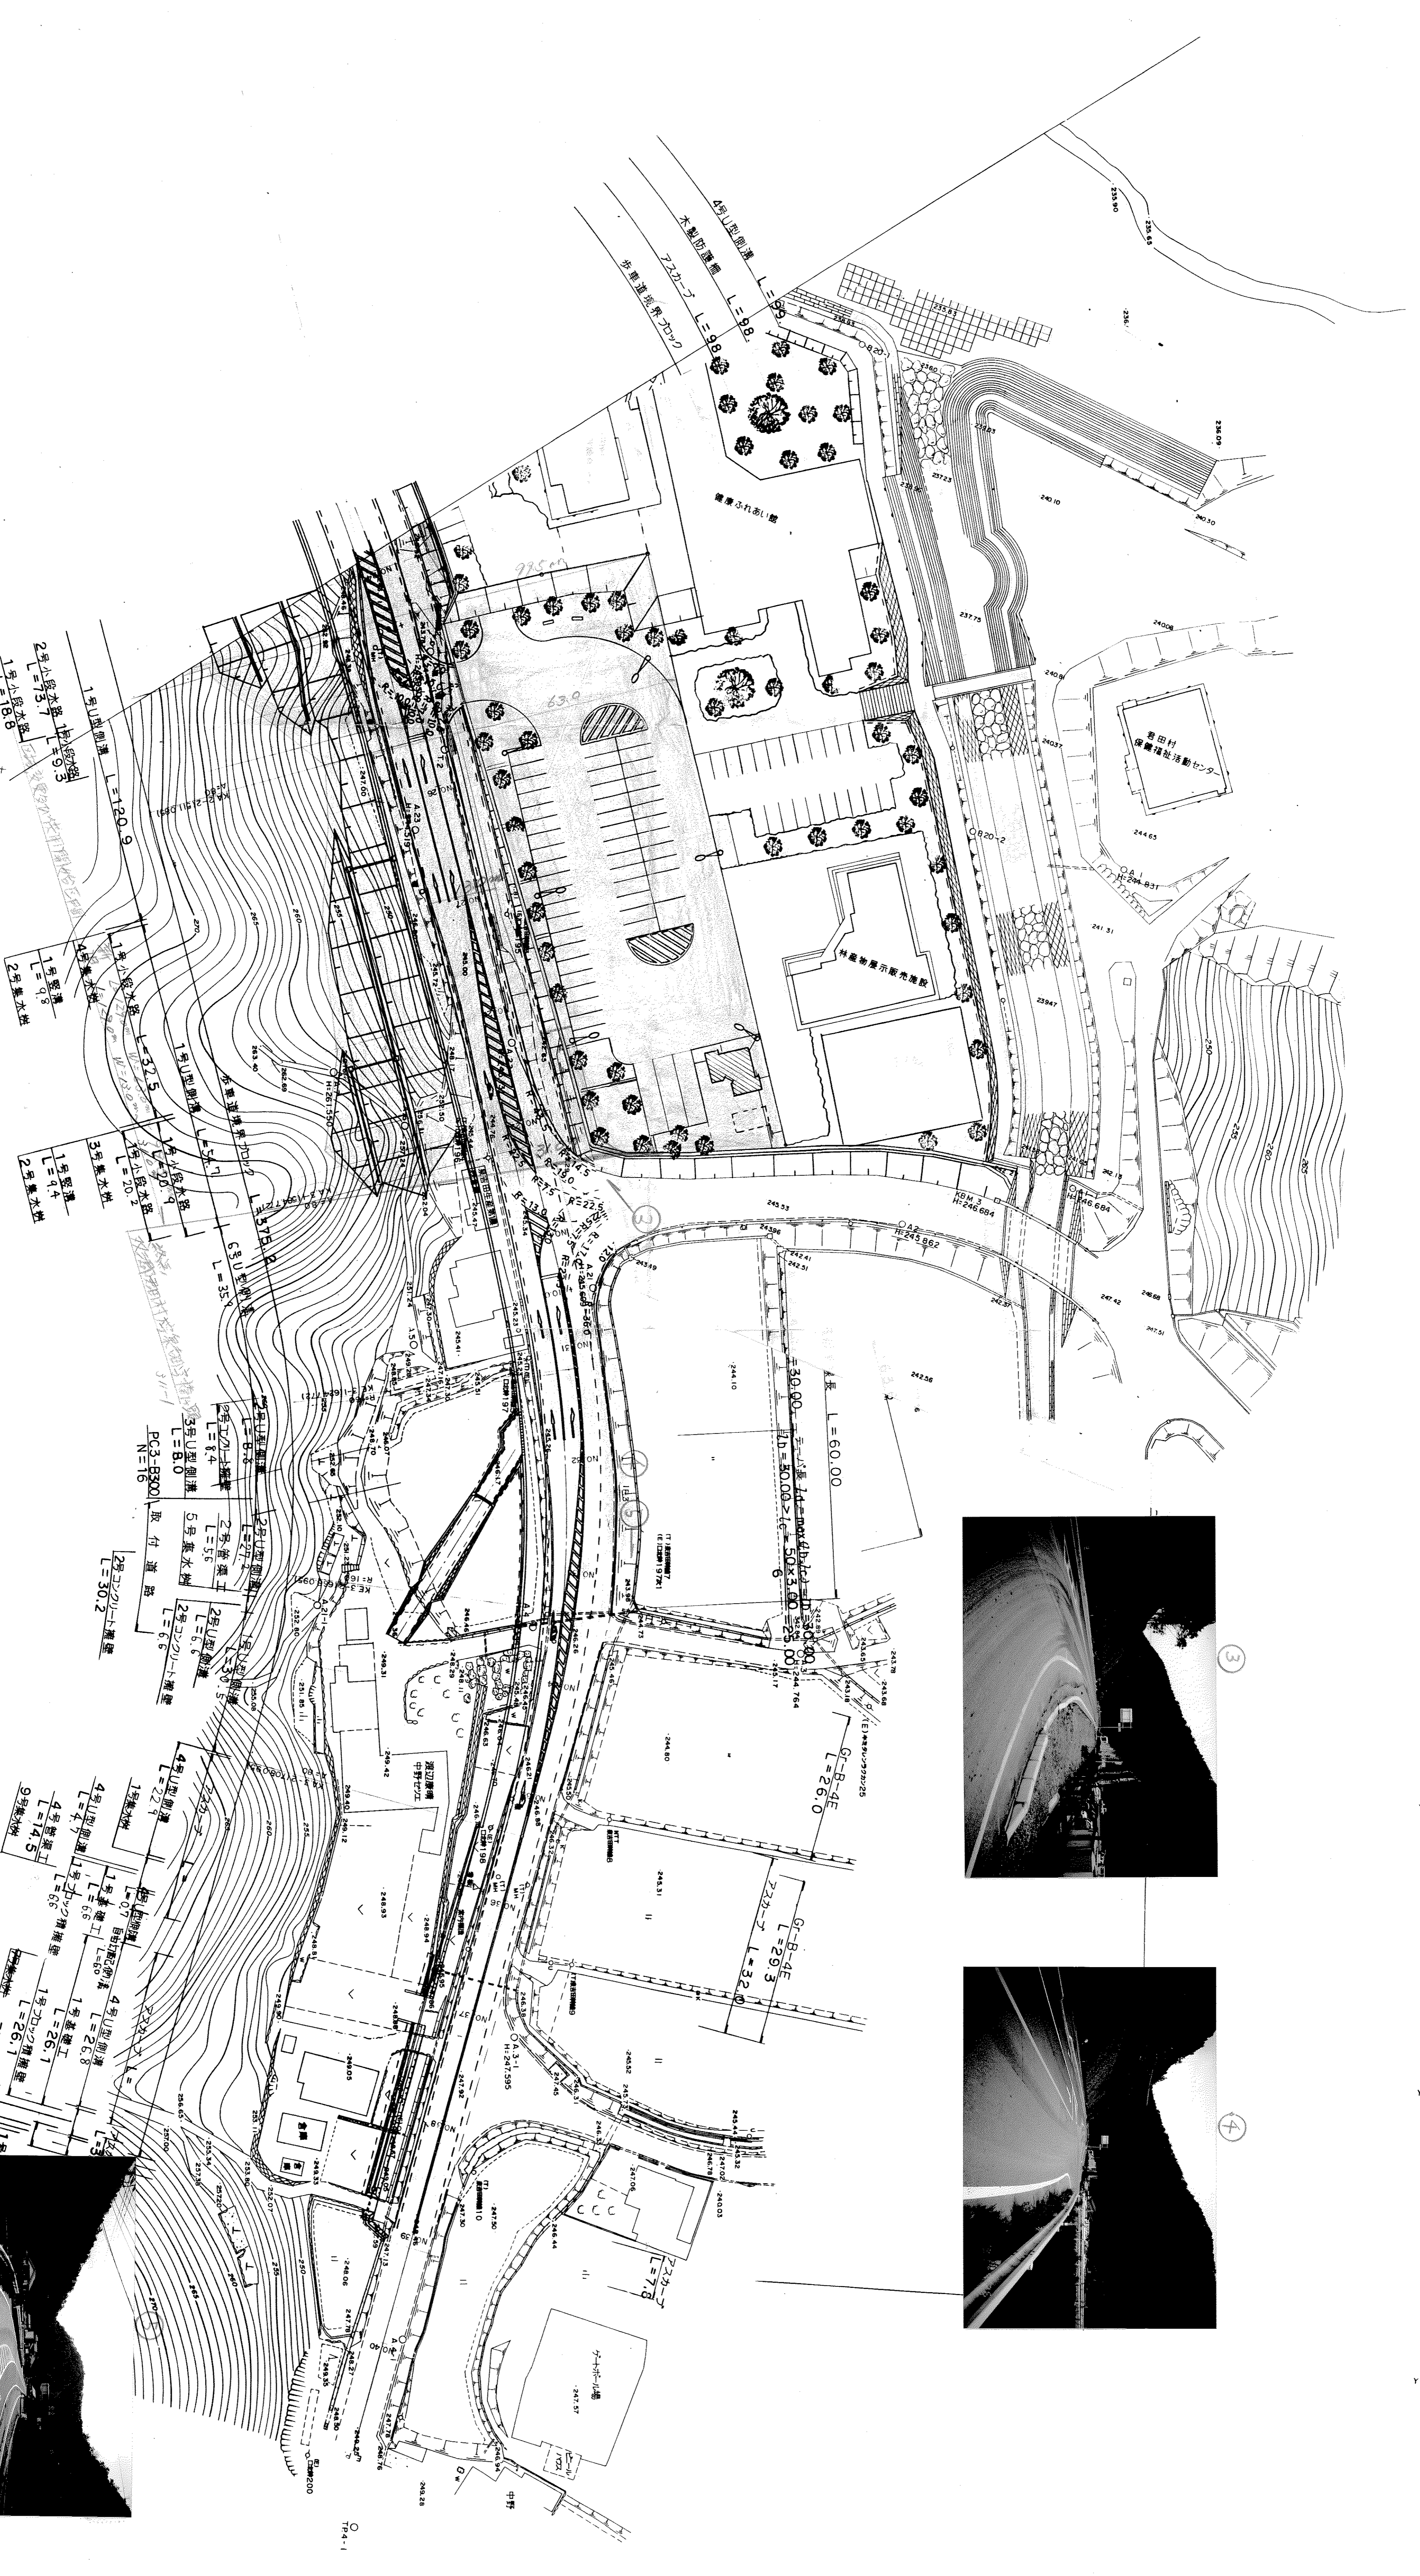

IP	3	X	380.338	30.000
KND	3-1	3-2	Y	1.663
A	28°-30'-17"	C	4.333	1.663
R	160.000	TC	123.323	
A	40.000	40.000	SO	62.761
AK	0.416	0.416	Q	287.177
AK	13.990	13.990	T	770.451

PK	1	2	3	4	5	6	7	8	9	10
TA	29°-50'-17"	C	4.333	1.663						
R	200.000	200.000	T	78.083	73.811					
L	50.000	40.500	S	43.995	40.482					
AK	0.381	0.381	W	53.096	53.725					
AK	20.283	20.283	A	100.000	93.000					
AK	43.282	43.282								