



(圖來自)

① 1階平面図

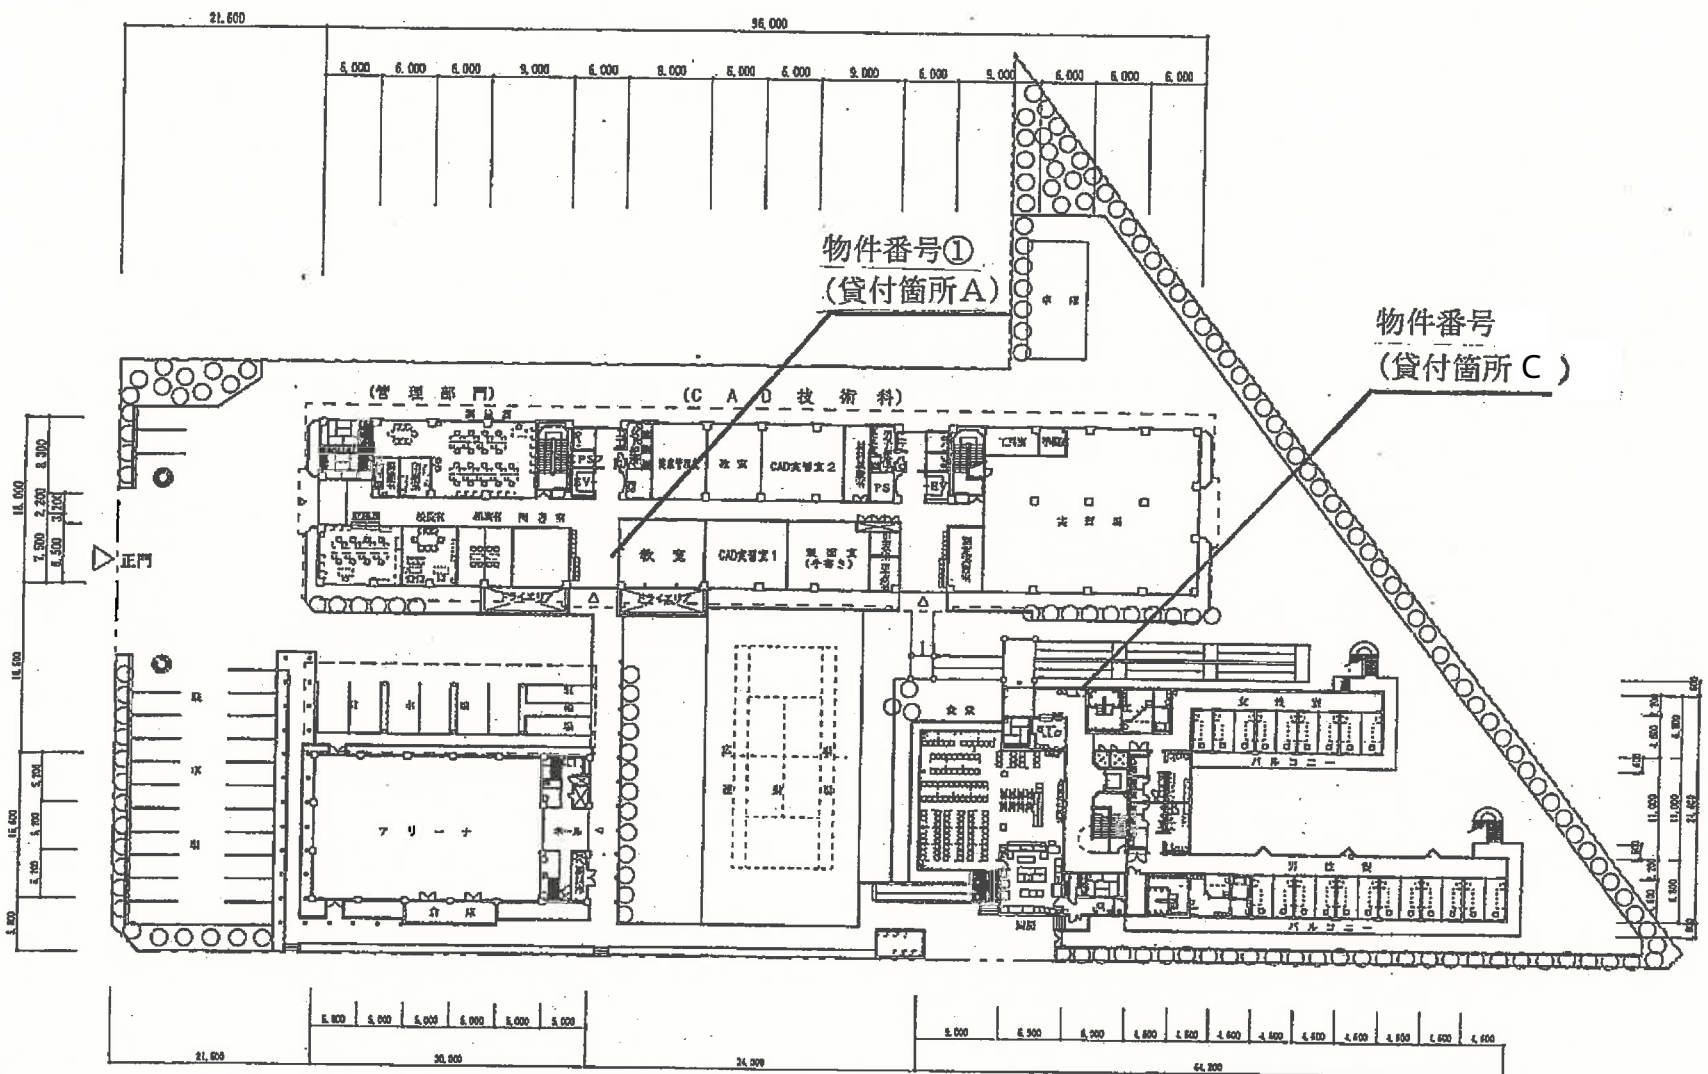

(図面番号2)

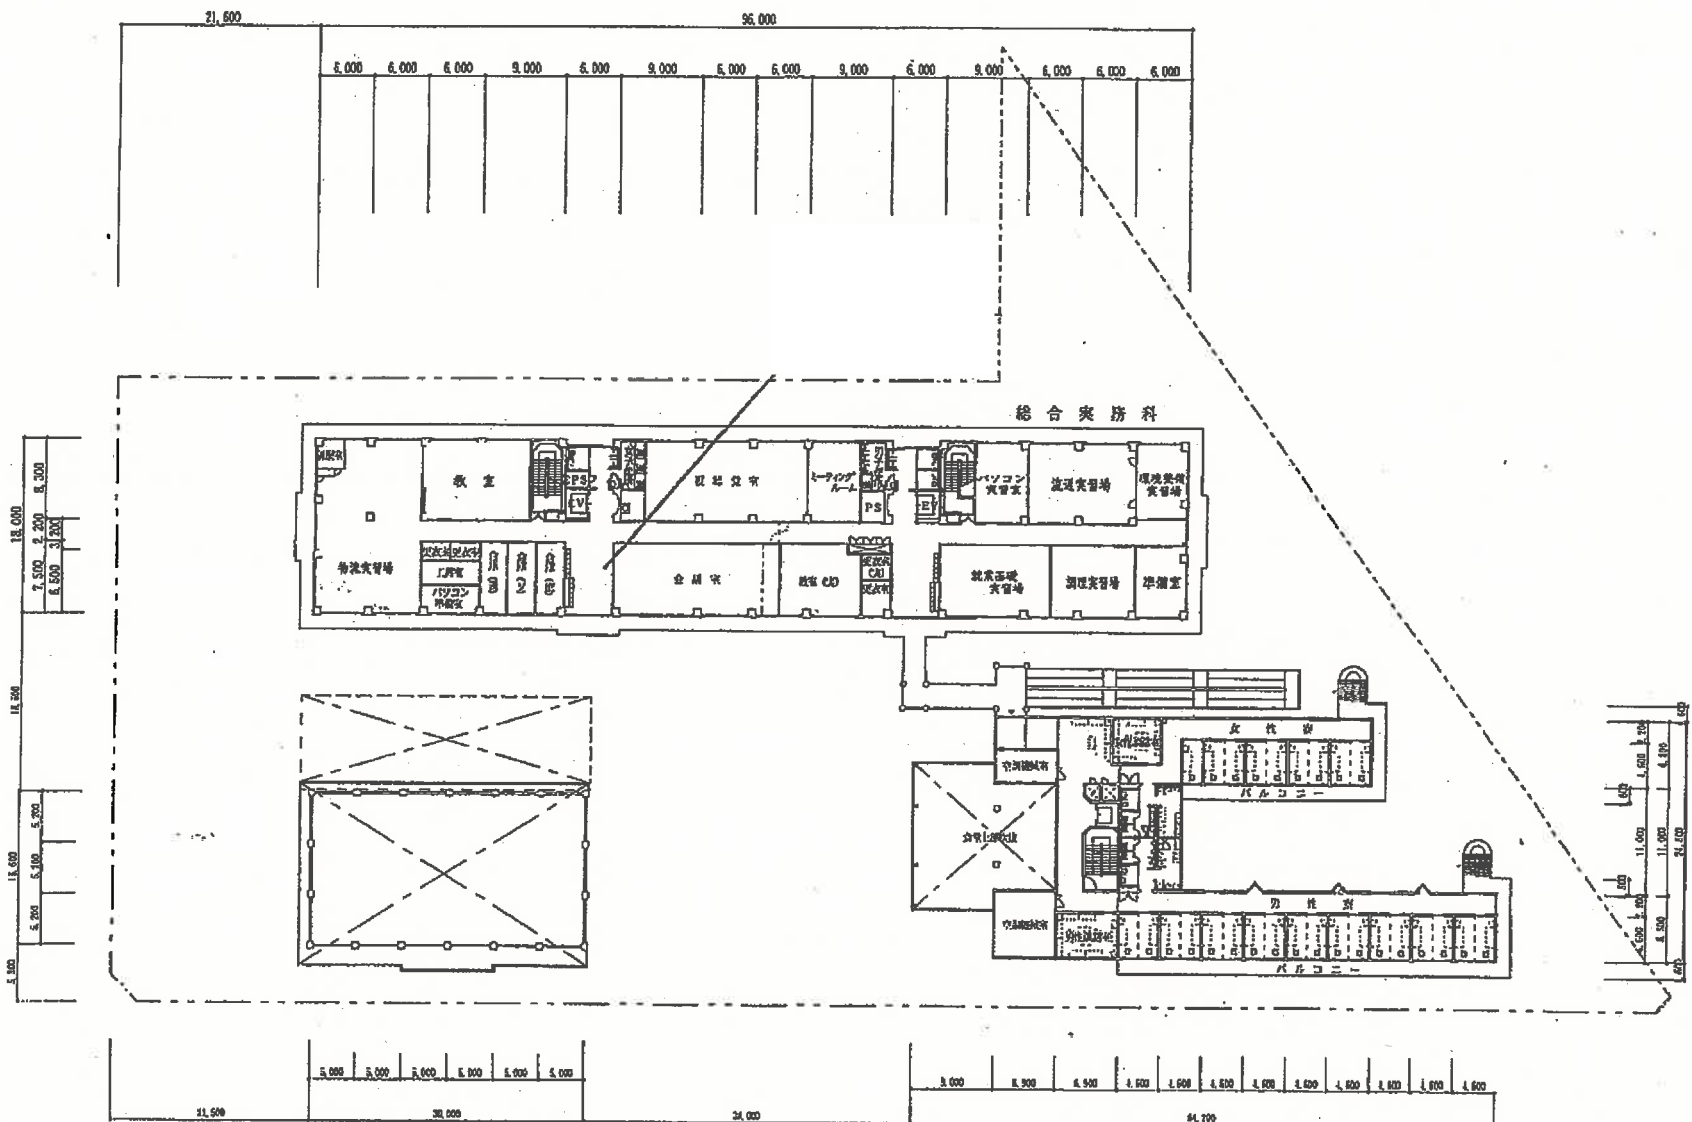

(図面番号3)

